

SURVEY DISCLAIMER

"THE PROPERTY LINES, EASEMENTS AND OTHER REAL PROPERTY DESCRIPTIONS PROVIDED IN THIS PERMIT APPLICATION ARE FOR THE USE OF THE AWR ONLY. THEY DO NOT DEFINE LEGAL RIGHTS OR MEET LEGAL REQUIREMENTS FOR A LAND SURVEY AS DEFINED IN 26 V.S.A. § 2502(4) AND SHALL NOT BE USED IN LIEU OF A SURVEY AS THE BASIS OF ANY LAND TRANSFER OR ESTABLISHMENT OF ANY PROPERTY RIGHT."



11/15/2007

AGE, LOT 360
 NUMBER 06, 2006
 EXCAVATOR
 ENDRES, PE
 BANK HALL

DESCRIPTION

BROWN TO BLACK TOPSOIL, FOREST LITTER, LEAF MOULD
 ORANGE BROWN LOAM, ROOTS, DRY
 BRIGHT OLIVE LOAMY SAND, STONY, DRY
 STAINING BELOW 50", NOT APPARENTLY INDICATIVE OF

BROWN TO BLACK TOPSOIL, FOREST LITTER, LEAF MOULD
 ORANGE BROWN LOAM, ROOTS, DRY
 BRIGHT OLIVE LOAMY SAND, STONY, DRY

BROWN TO BLACK TOPSOIL, FOREST LITTER, LEAF MOULD
 ORANGE BROWN LOAM, ROOTS, DRY
 BRIGHT OLIVE LOAMY SAND, STONY, DRY


LEGEND
CONTROL POINT
MONUMENT
IRON PIPE (FOUND)
ANGLE POINT
MONUMENT (SET)
MARK OR BRASS NGS DISC

LOT 356
 VACANT

LOT 361
 VACANT

LOT 360
 LANDS OF F.HALL
 1.0 ACRES ±

LOT 359
 VACANT

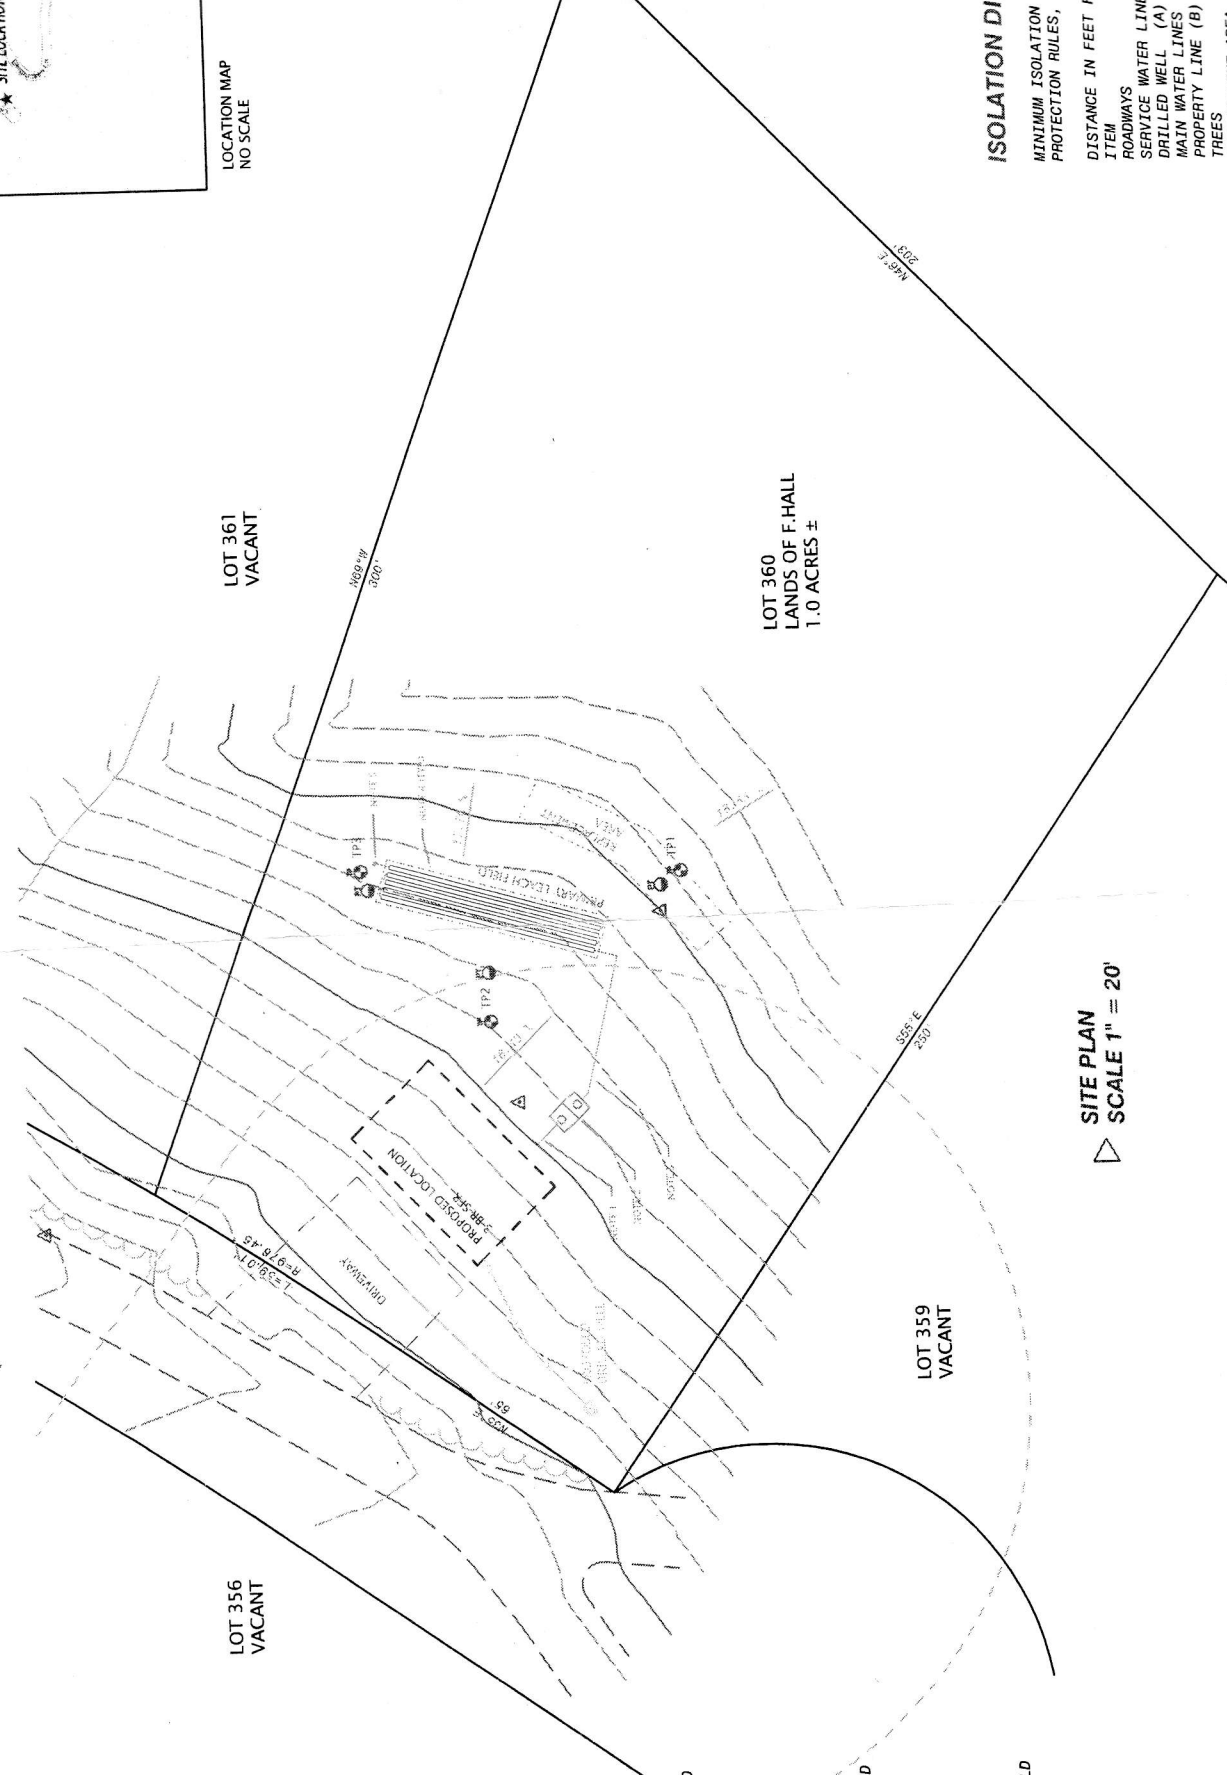

△ SITE PLAN
 SCALE 1" = 20'

- ISOLATION DIST**
- MINIMUM ISOLATION DISTANCE
 - PROTECTION RULES, CH
 - DISTANCE IN FEET FROM
 - ITEM
 - ROADWAYS
 - SERVICE WATER LINE
 - DRILLED WELL (A)
 - MAIN WATER LINES
 - PROPERTY LINE (B)
 - TREES
 - REPLACEMENT AREA
 - FOUNDATION (C)

NOTES:

- LEACHFIELD MUST BE CONSTRUCTED TO MEET MINIMUM UPSLOPE OF 1% TOWARD WATER SUPPLY RULES.

MISSISSIPPI REGISTERED SURVEYOR
 3000 PETERS AT 100' EACH
 3000' ± 0.00
 SEE PRESENT MANUAL FOR DETAILS



LOCATION MAP
 NO SCALE